


85673

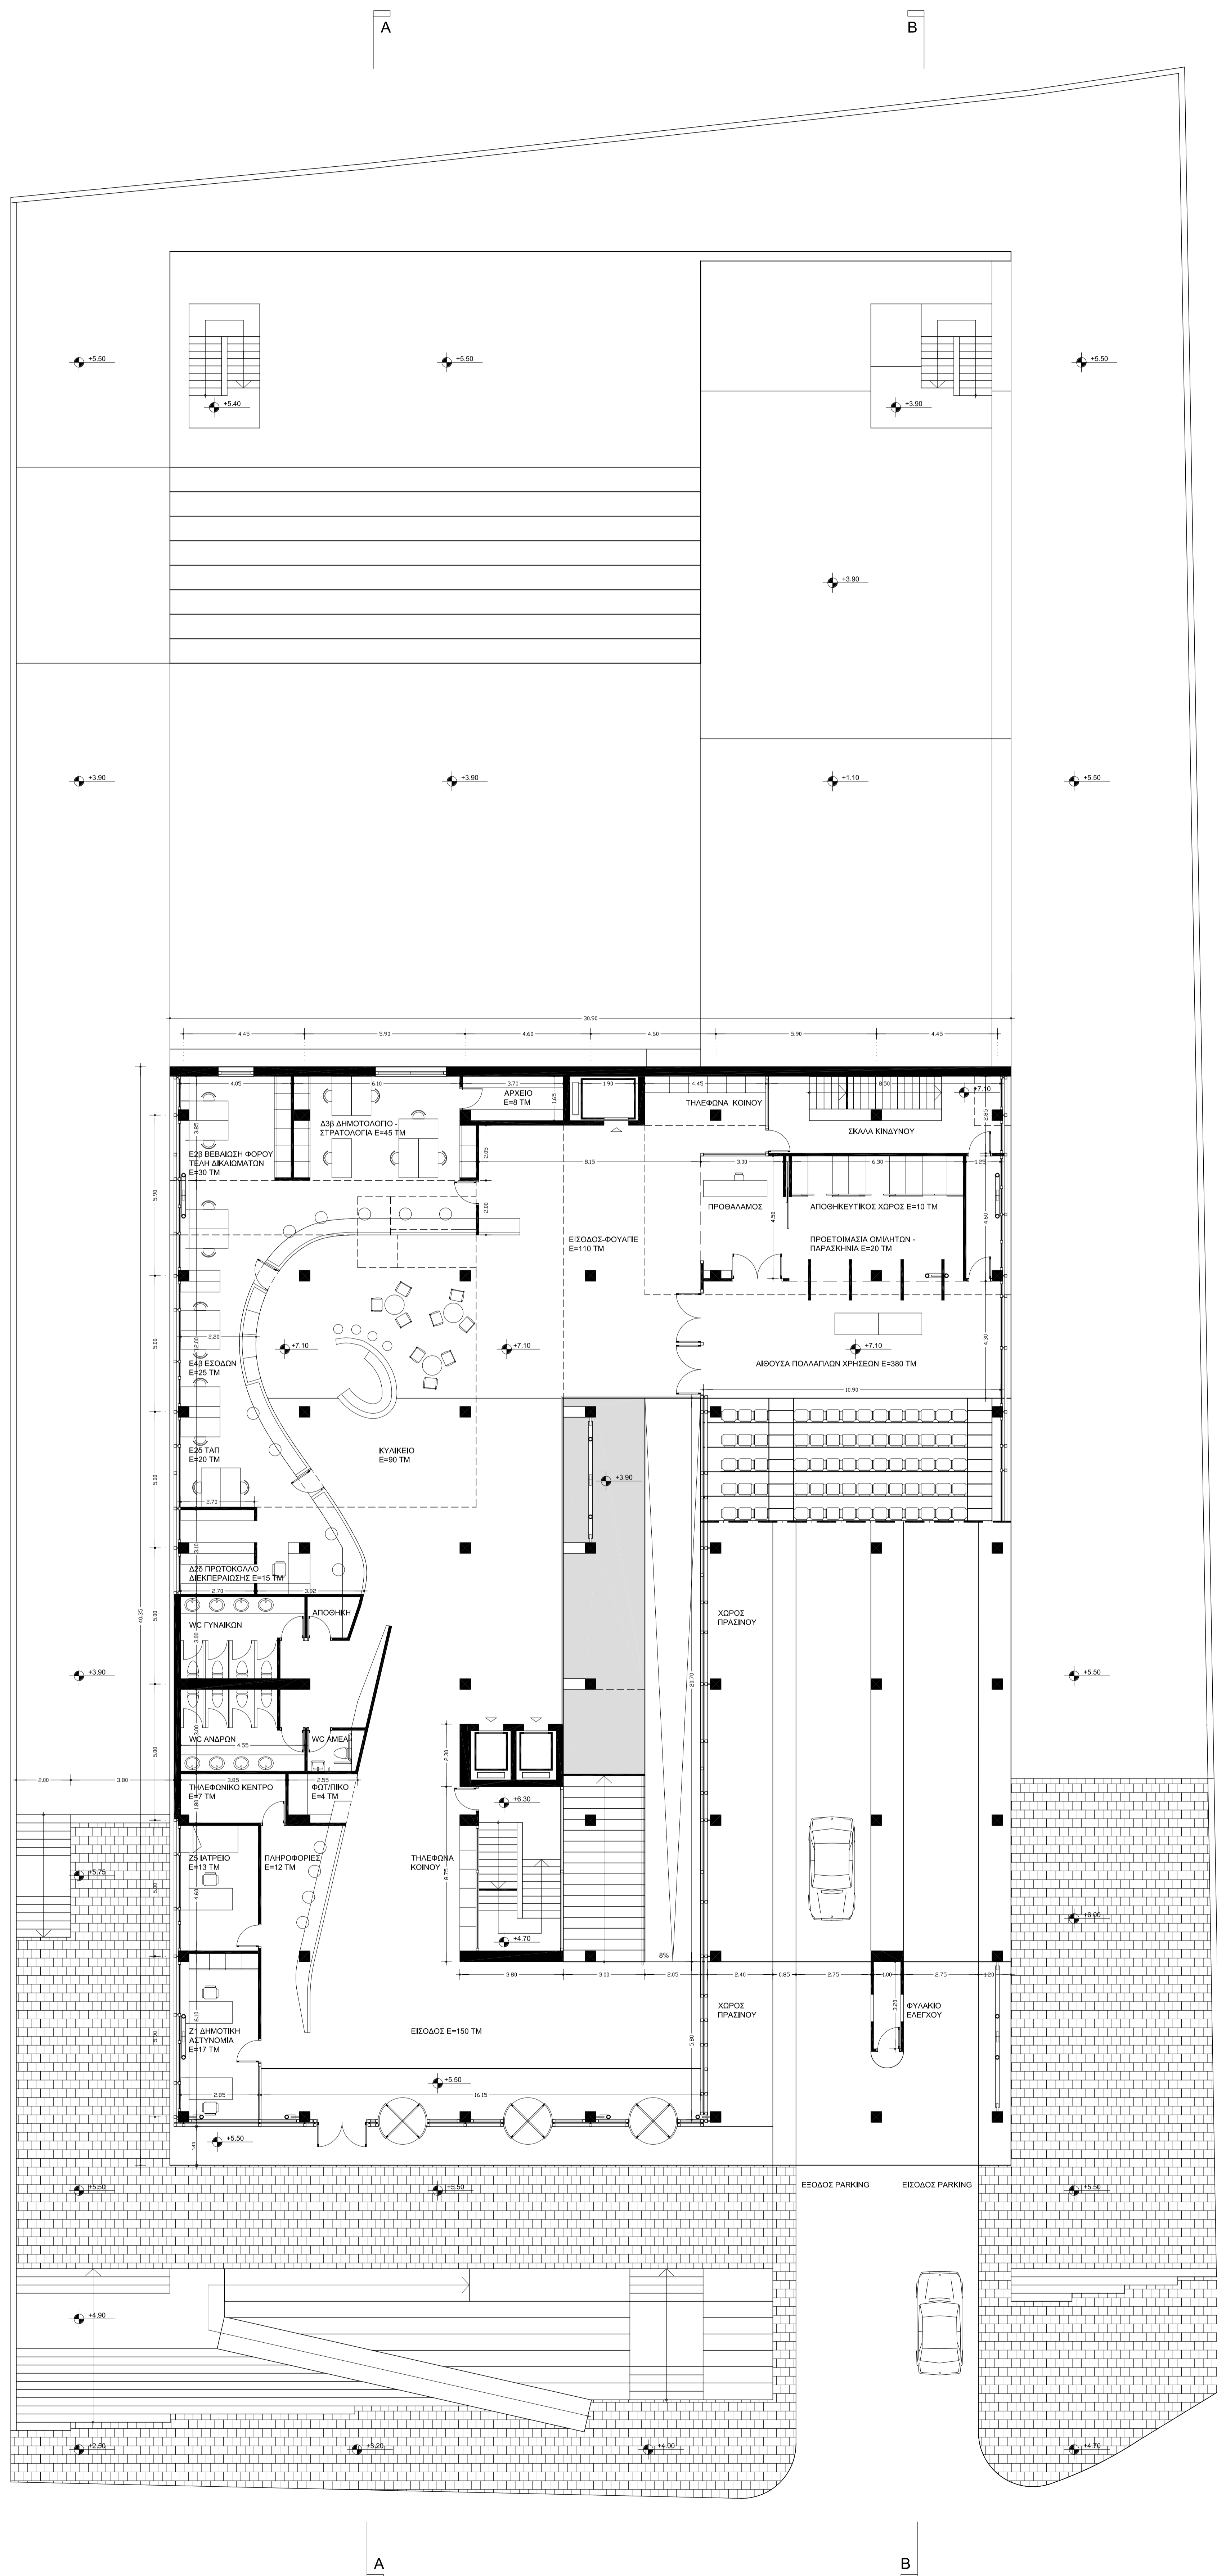

ΚΑΤΟΨΗ ΣΤΑΘΜΗΣ +5.50, +7.10